


- NOTES:
1. CONTRACTOR SHALL PROVIDE ALL RJ-45 DATA OUTLETS AND CABLING BACK TO IDF.
 2. CONTRACTOR SHALL PROVIDE ALL POWER DEVICES, CONDUIT, WIRE, ETC...
 3. CONTRACTOR SHALL PROVIDE RACEWAY SYSTEM FOR A/V RECEPTACLES AND WIRING. CONTRACTOR TO PROVIDE A/V OUTLETS
 4. WIRING SHOWN DASHED AND LIGHT IS ROUTED ABOVE CEILING OR IN WALLS.
 5. CONTRACTOR SHALL PROVIDE AND INSTALL ALL COMPONENTS SHOWN ON THIS DETAIL UNLESS SPECIFICALLY NOTED AS (NIC). (NIC) MEANS OWNER SUPPLIED AND OWNER INSTALLED.
 6. THE OWNER'S A/V INTEGRATOR SHALL INSTALL THE OWNER SUPPLIED INTERACTIVE MONITOR SOFTWARE ON THE OWNER SUPPLIED CLASSROOM COMPUTER. THE A/V INTEGRATOR SHALL BE RESPONSIBLE FOR TESTING OF THE SYSTEM AND TRAINING OF SCHOOL STAFF.

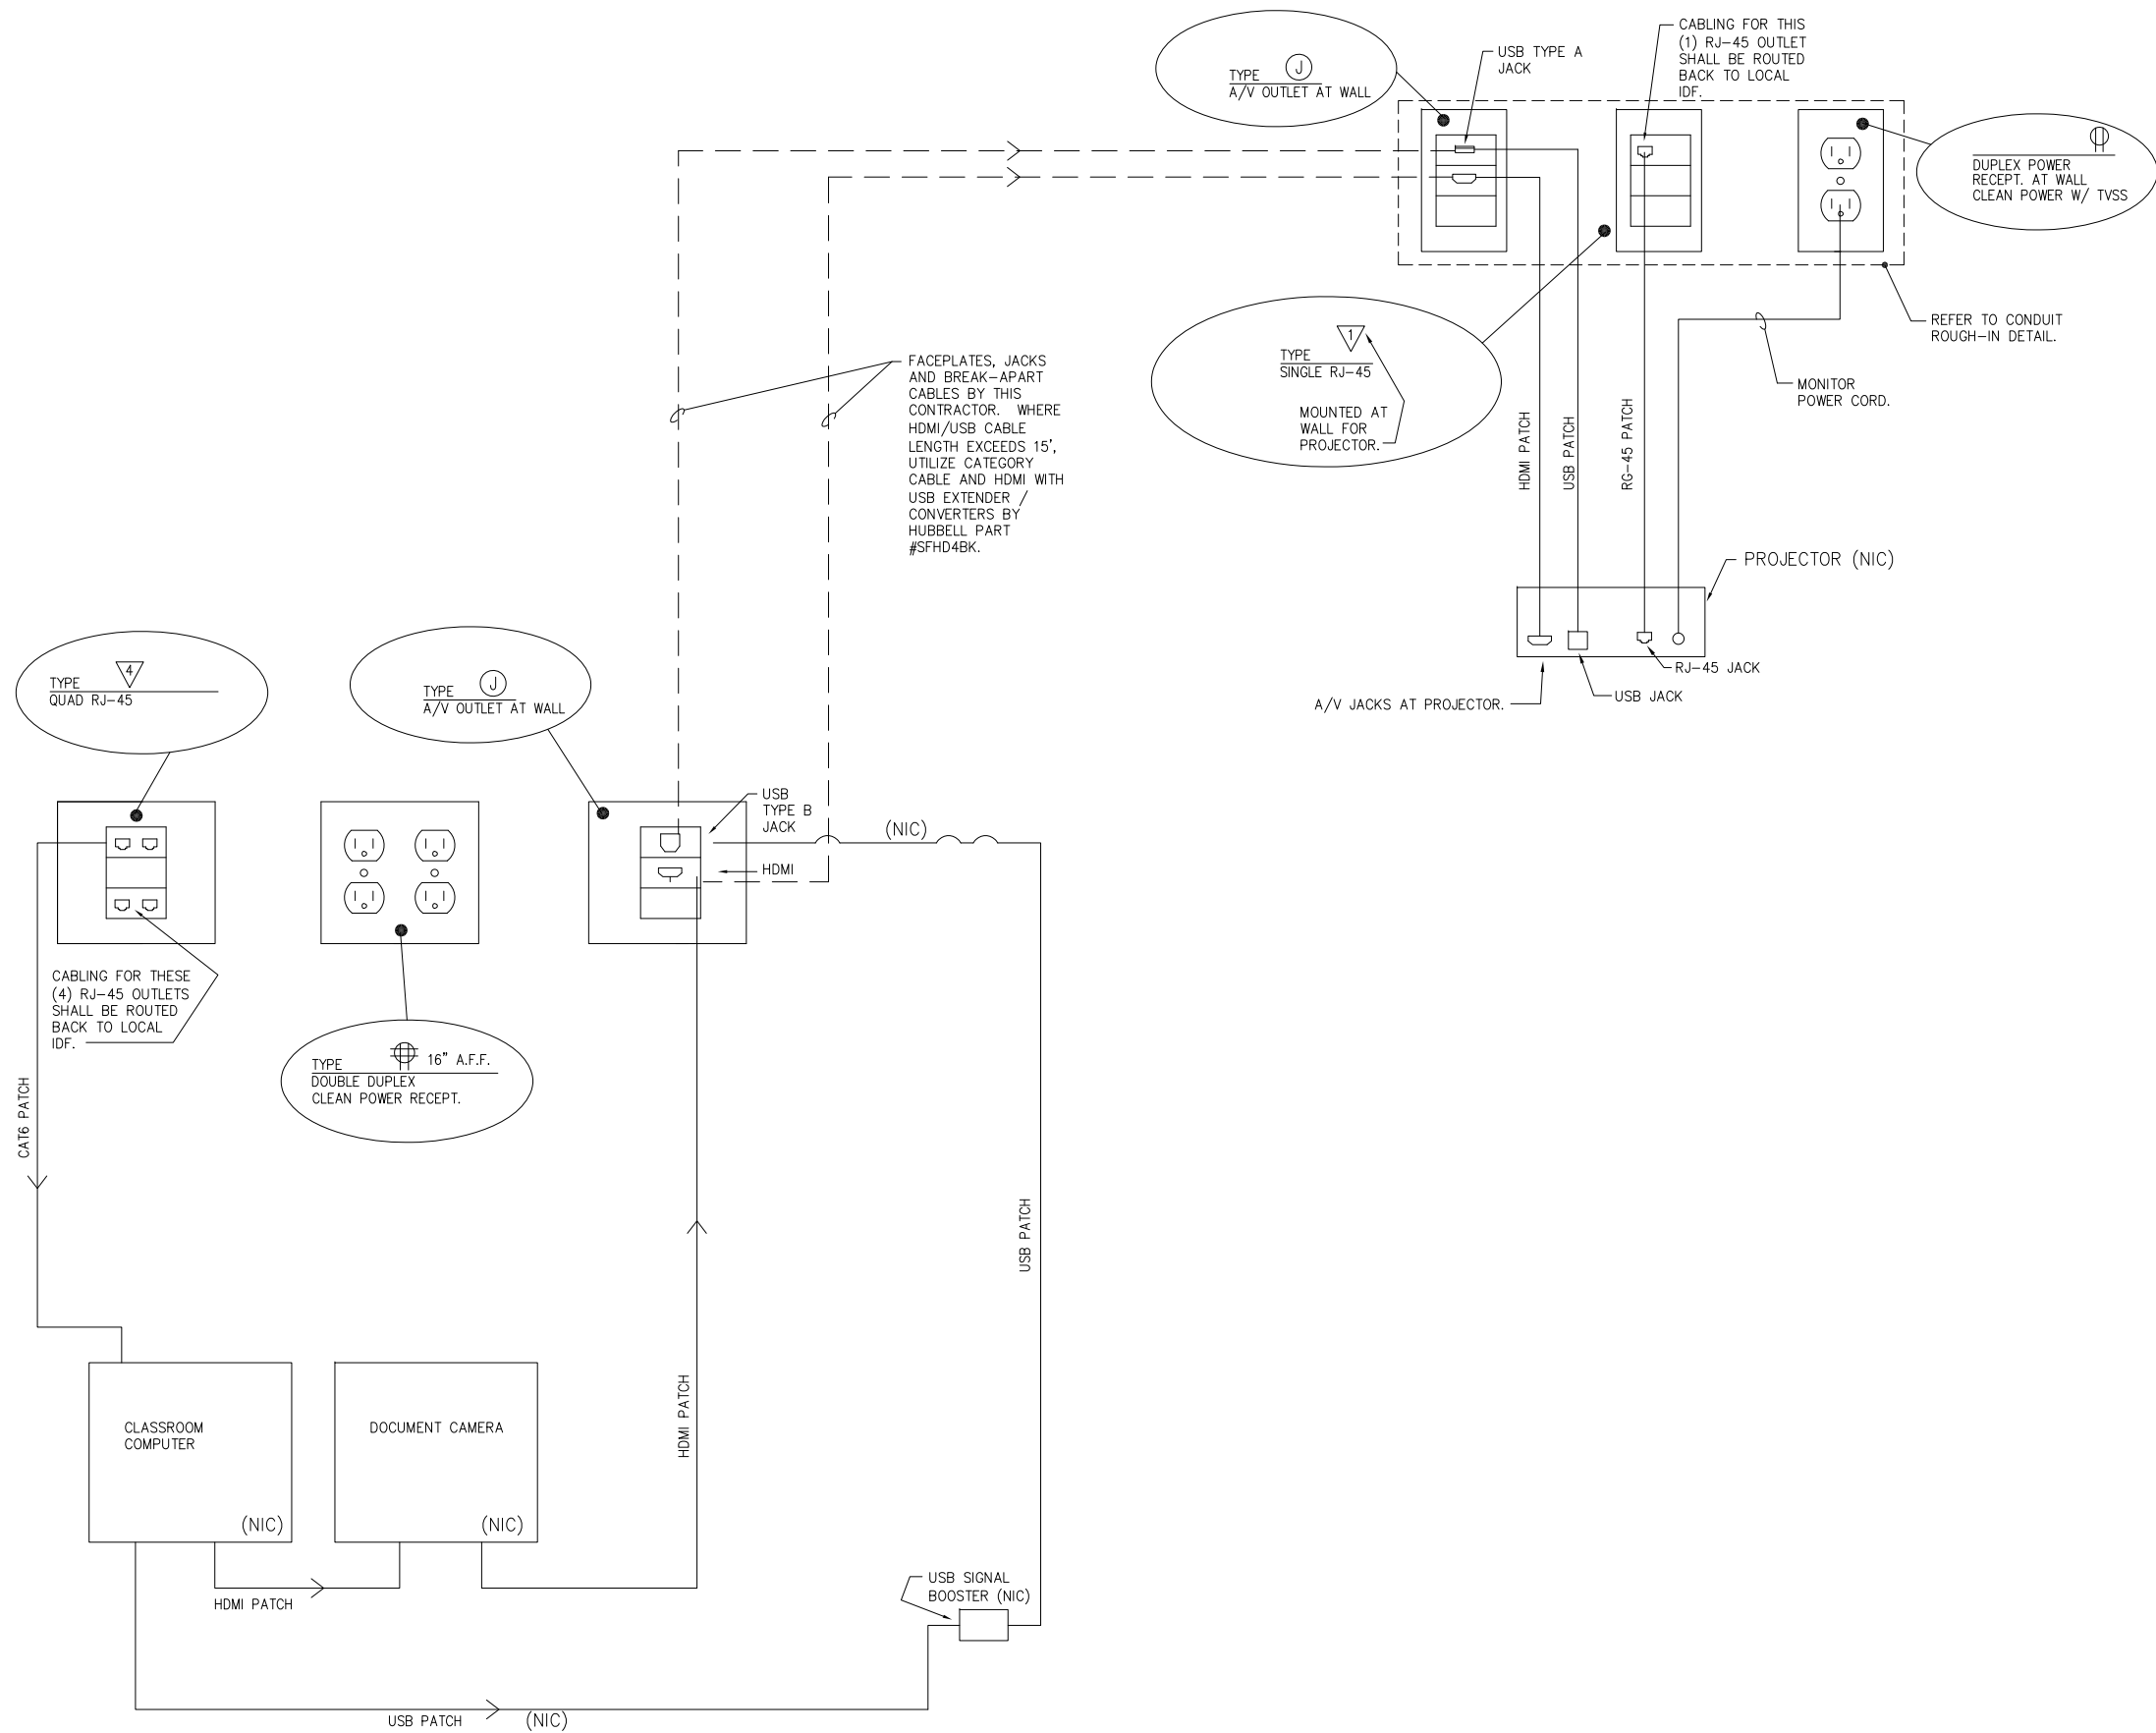

TYPICAL CLASSROOM A/V RISER DIAGRAM (MS/HS ONLY).
NOT TO SCALE